


HWY102 Clubhouse

WIRE TYPE	REFERENCE LINK
12/4	https://secure.libertycable.com/products/liberty%20wire%20%20cable/12-4C/Commercial-Grade-General-Purpose-12-AWG-4-Conductor-Cable
16/2	https://secure.libertycable.com/products/Liberty-Wire-and-Cable/16-2C/Commercial-grade-general-purpose-16-AWG-2-conductor-cable
16/4	https://secure.libertycable.com/products/Liberty-Wire-and-Cable/16-4C/Commercial-grade-general-purpose-16-AWG-4-conductor-cable
22/2 SH + Drain	https://secure.libertycable.com/product_details.php?item=22-2C-SH-GRY
22/2	https://secure.libertycable.com/products/Liberty-Wire-and-Cable/16-4C/Commercial-grade-general-purpose-16-AWG-4-conductor-cable
22/4	https://secure.libertycable.com/products/Liberty-Wire-and-Cable/22-4C/Commercial-grade-general-purpose-22-AWG-4-conductor-cable
CAT6a	https://secure.libertycable.com/products/liberty%20wire%20%20cable/24-4P-L6ANS/Category-6A-UTP-Non-Contiguous-Shield-23-AWG-4-Pair-CMR-rated-Cable
CAT6a SH	https://secure.libertycable.com/products/liberty%20wire%20%20cable/24-4P-L6ANS/Category-6A-UTP-Non-Contiguous-Shield-23-AWG-4-Pair-CMR-rated-Cable
RG6 Quad	https://secure.libertycable.com/products/liberty%20wire%20%20cable/QUADFLEX/RG6-CCS-Quad-Shielded-RF-Video-3.0-GHz-Cable

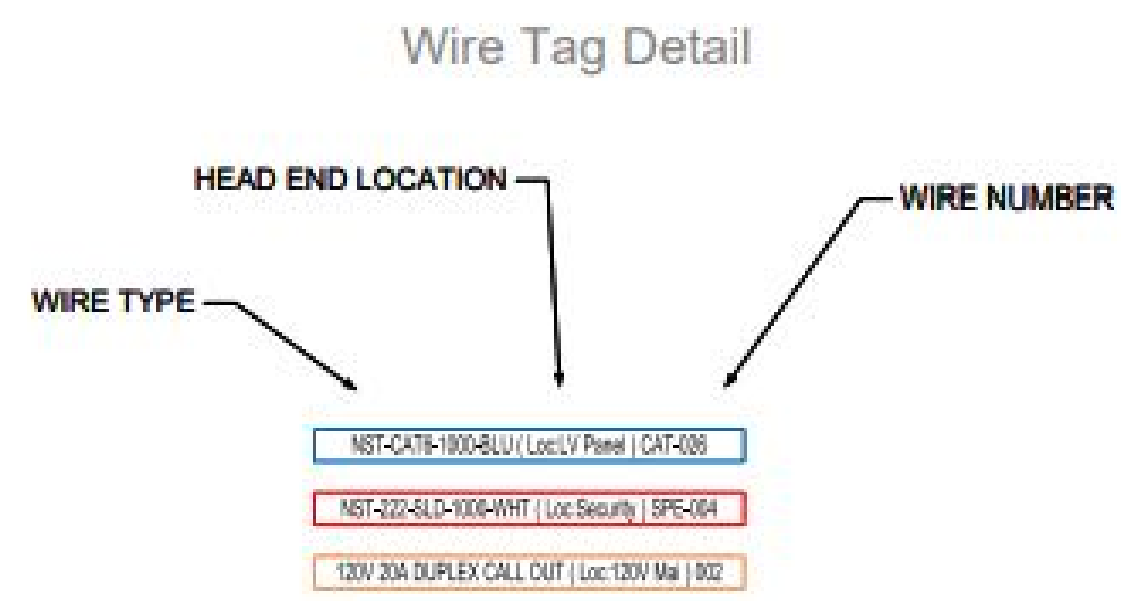

Blue tags indicate low voltage structured cable.

Red tags indicate security cabling. Trim and monitoring will need to be provided by licensed contractor, and local code will need to be verified.

Orange tags indicate high voltage electrical cabling that will need to be implemented by a licensed electrical contractor.

Due to construction variables and aesthetic preference, all marked prewire locations will be approximate, with specifics marked on-site by the project manager.

Upon final placement with project manager and responsible party's signature, the wire tags will be repopulated to help ensure consecutive numbering sequence and that multiple deliverables with potentially conflicting nomenclature are not in distribution.

Safety and Awareness

- Dome Camera (CAT6)
- Turret Camera (CAT6)
- Bullet Camera (CAT6)
- Smoke Detector
- Smoke/CO Combo Detector
- Glass Break Sensor
- Siren
- Security Keypad
- Motion Detector
- Master Bed Door Contact
- Front Door Contact
- Back Door Contact
- Additional Door Contact
- Window Contact
- Garage Door Contact
- Garage Door Access
- Surface Mount Intercom
- Flush Mount Intercom
- Man Gate Access
- Car Gate Access
- Electronic Lock

Entertainment

- Touch Panel (CAT6a)
- Projector
- Game Console
- VR Port
- Motorized Screen
- UHD Display
- In-wall Subwoofer
- In-cabinet Subwoofer
- Floor-standing Subwoofer
- In-ceiling Speaker (14/2)
- In-wall Speaker (14/2)

- Remote
- Bookshelf Speaker (14/2)
- Tower Speaker (14/2)
- Landscape Speaker (14/2 Burial)
- Dual-voice In-ceiling Speaker (14/4)
- On-wall LCR Speaker
- Surface Mount Speaker (14/2)

- Pulpipe
- Demarc
- Landscape Stubout
- Head-end

Networking

- RF Gateway
- Wireless Access Point (CAT6a)
- Data (CAT6a)
- Fitness Equipment

Environmental

- Lighting Keypad
- Shading Keypad
- Roller Shade
- Dual Roller Shade
- Shade Pocket
- Drapery Track
- RF Lighting Device
- Warm/Dim Fixture
- Circadian Fixture
- Lighting Panel
- Smart Thermostat
- Remote Temp Sensor

Infrastructure

- 14" x 14" Backbox
- 14" x 20" Backbox
- 14" x 28" Backbox
- 14" x 40" Backbox
- Closet Rack
- Cabinet Rack

Some locations will be wired for future use. These locations will be circled in **RED**

Unless Known up front, all TV heights will need to be verified.

Wall mounted locations will be circled in **BLUE**



Project
Client Name – HWY102Clubhouse

Created
06/25/2023

Updated
4/14/2025

Scale
Not To Scale

General Notes


Notice: These drawings are property of Wisdom ALC. These drawings are not to be reproduced without written consent of Wisdom ALC. These designs are specifically for the specification and installation of low voltage wiring and equipment, and may not be knowingly furnished to others without consent. Actual drawings may not reflect as-built conditions, nor are they claimed to be to scale. Locations are approximate and are subject to verification on-site.

Client Acceptance

Wisdom ALC Representative

LV - Cables and Shapes

Design By
Rocky Tandy

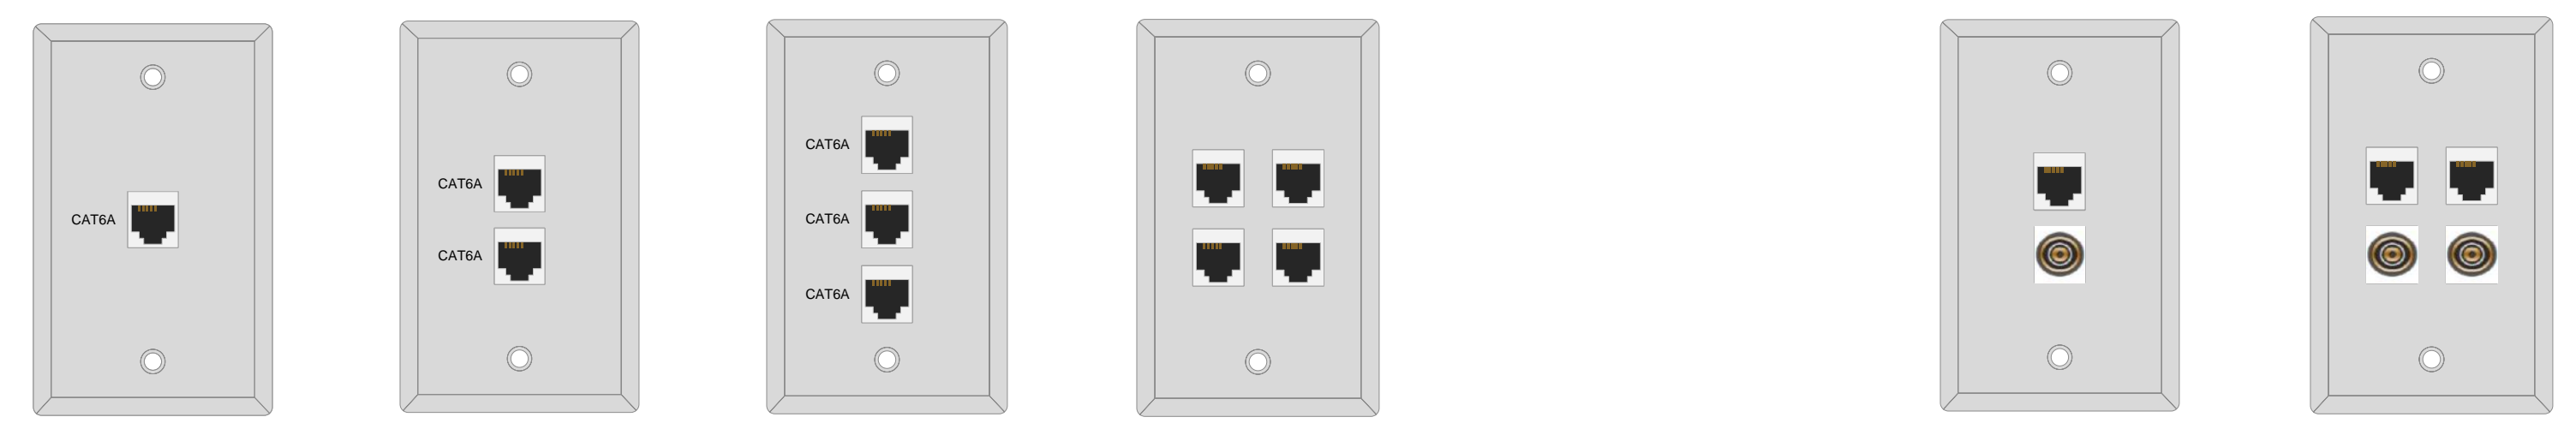

- Entertainment**
 - Touch Panel
 - Projector
 - UHD Display
 - In-wall Subwoofer
 - In-ceiling Speaker
 - In-wall Speaker
 - On-wall LCR Speaker
 - Remote
- Networking**
 - Wireless Access Point
 - Data
- Infrastructure**
 - Head End
 - Pullpipe
 - Landscape Stubout
- Safety and Awareness**
 - Dome Camera



Project
Client Name – HWY102Clubhouse

Created
06/25/2023

Updated
4/14/2025


Scale
Not To Scale

General Notes
Notice: These drawings are property of Wisdom ALC. These drawings are not to be reproduced without written consent of Wisdom ALC. These designs are specifically for the specification and installation of low voltage wiring and equipment, and may not be knowingly furnished to others without consent. *Actual drawings may not reflect as-built conditions, nor are they claimed to be to scale. Locations are approximate and are subject to verification on-site.*

Client Acceptance
Wisdom ALC Representative

Entertainment - 1st Floor

Design By
Rocky Tandy

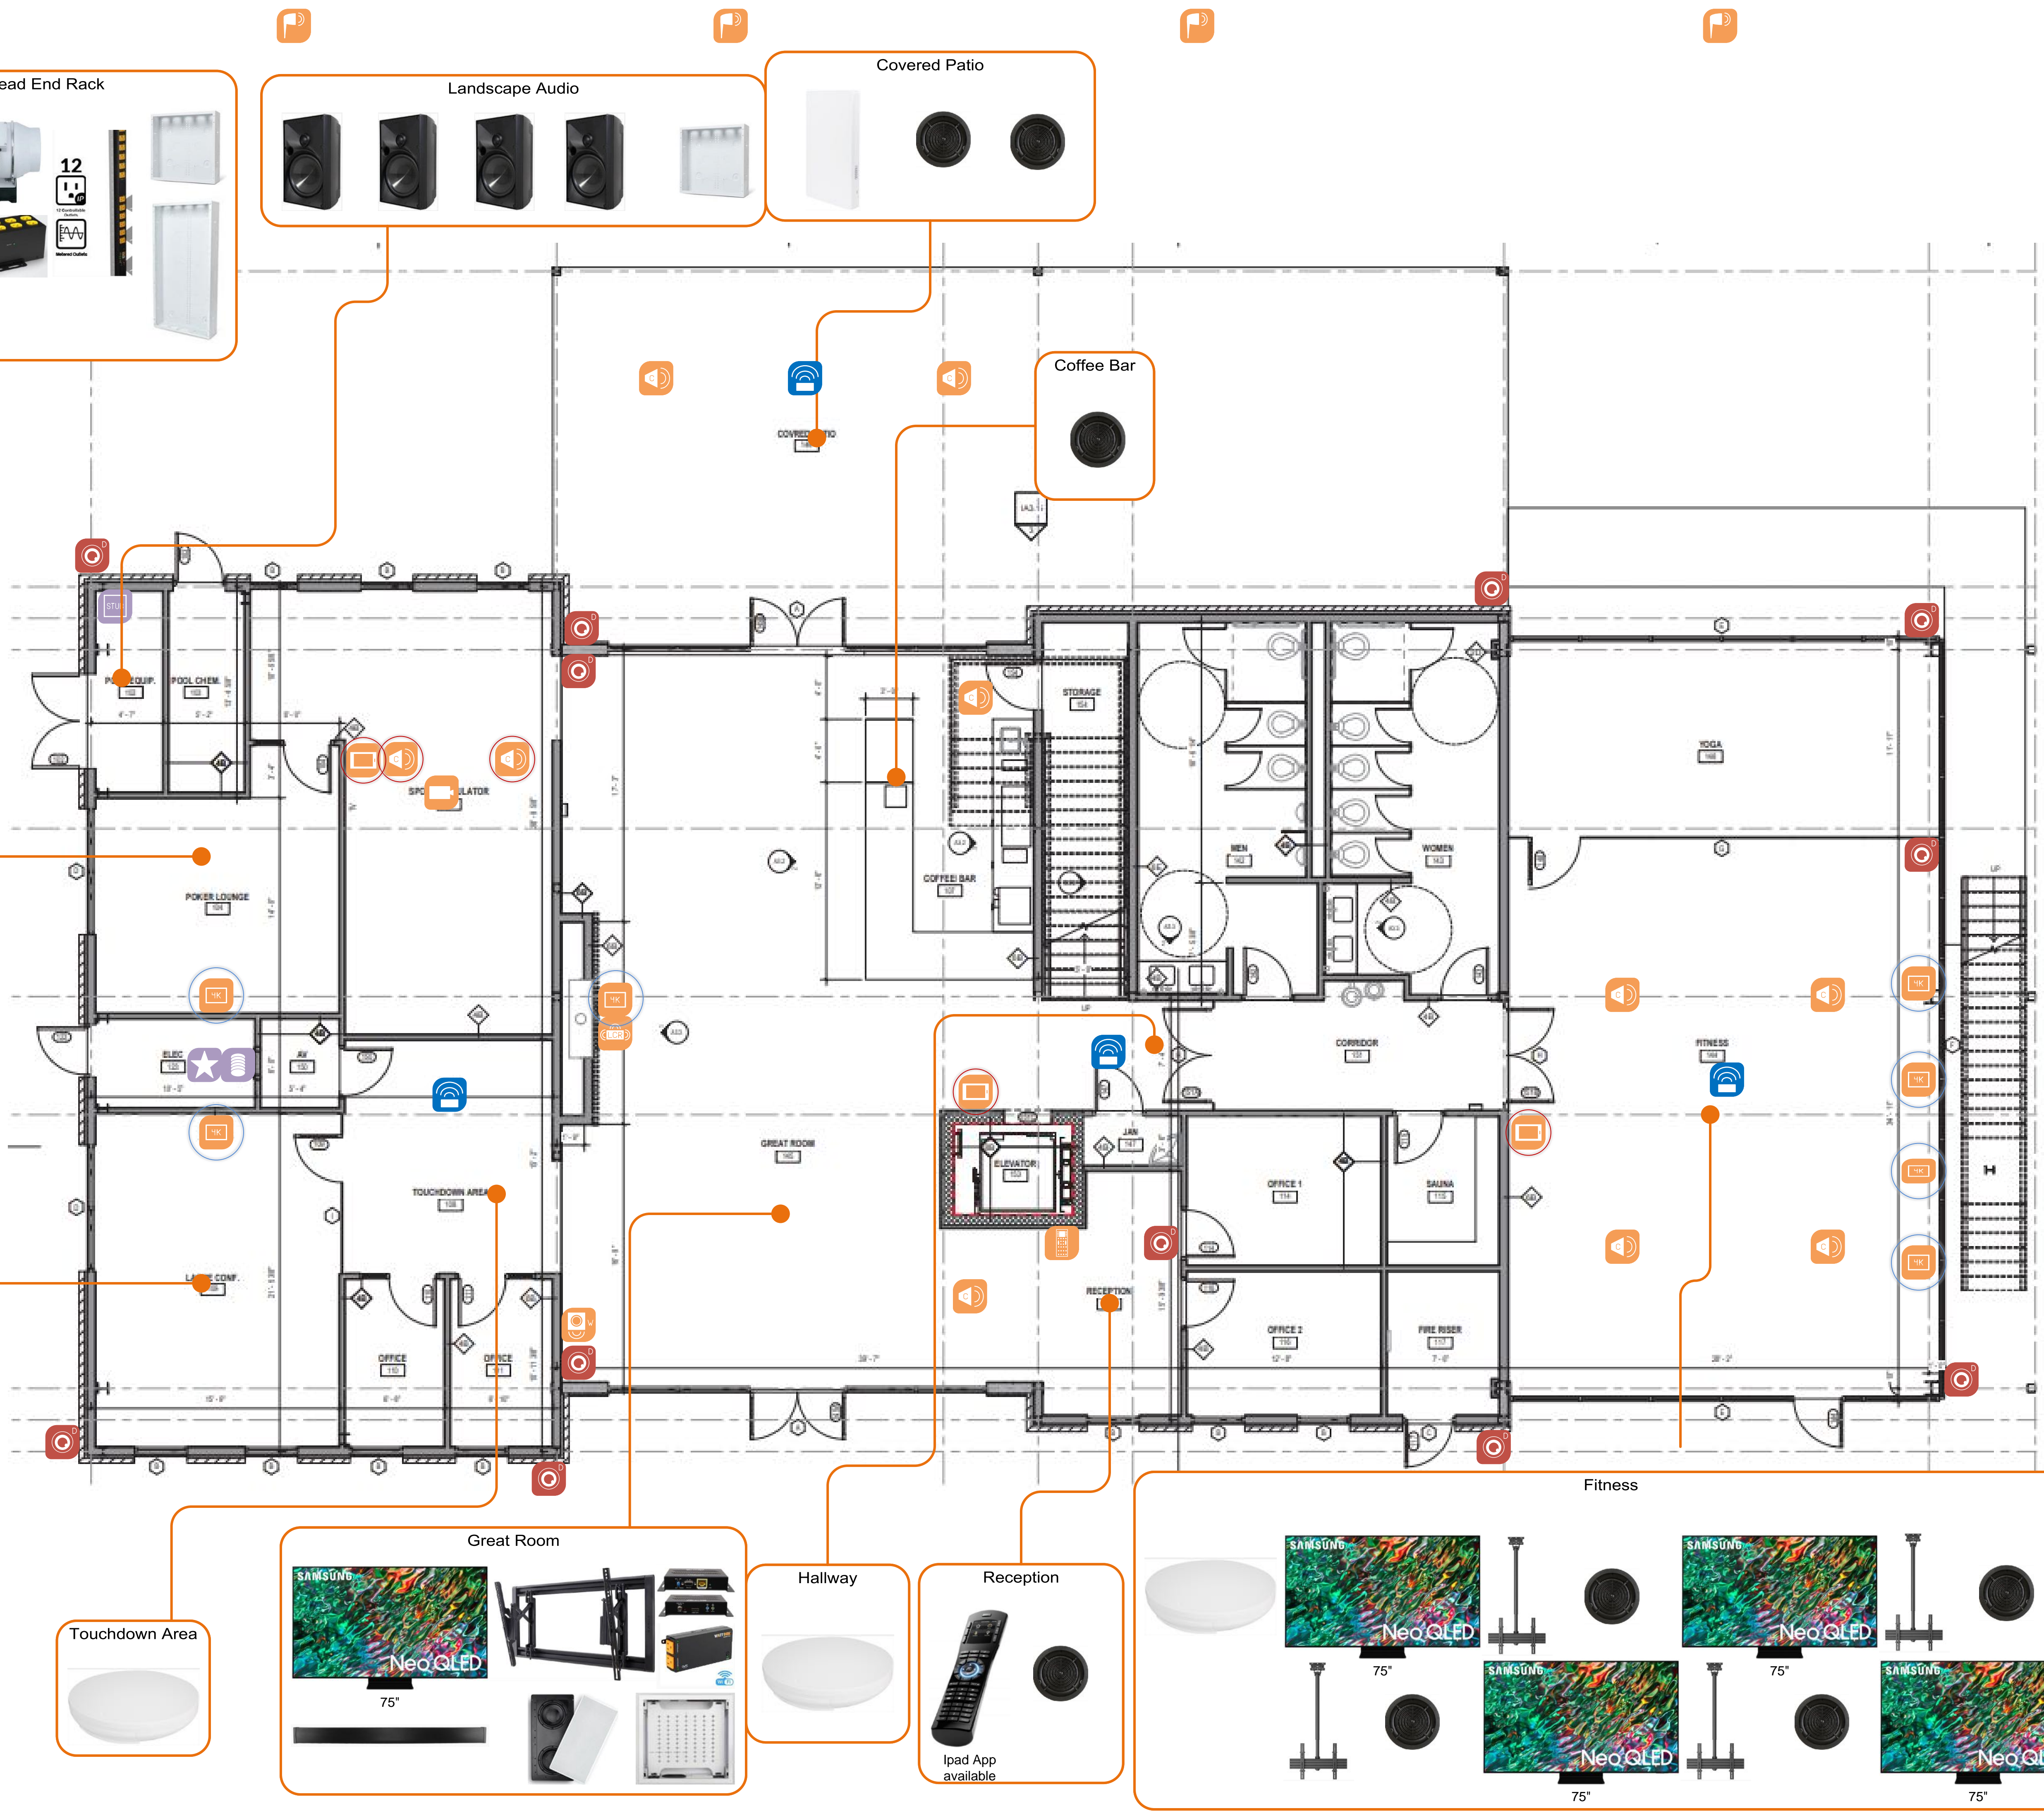

Poker Lounge

55"

Large Conference

55"

Security Cameras
OFE X10

Touchdown Area

Great Room

75"

Hallway

Reception

Ipad App available

Fitness

75"

Head End Rack

Landscape Audio

Covered Patio

Coffee Bar

Acoustics

- Walls
- Ceiling
- Doors



Project

Client Name – HWY102Clubhouse

Created

06/25/2023

Updated

4/14/2025

Scale

Not To Scale

General Notes

Notice: These drawings are property of Wisdom ALC. These drawings are not to be reproduced without written consent of Wisdom ALC. These designs are specifically for the specification and installation of low voltage wiring and equipment, and may not be knowingly furnished to others without consent. *Actual drawings may not reflect as-built conditions, nor are they claimed to be to scale. Locations are approximate and are subject to verification on-site.*


Client Acceptance

Wisdom ALC Representative





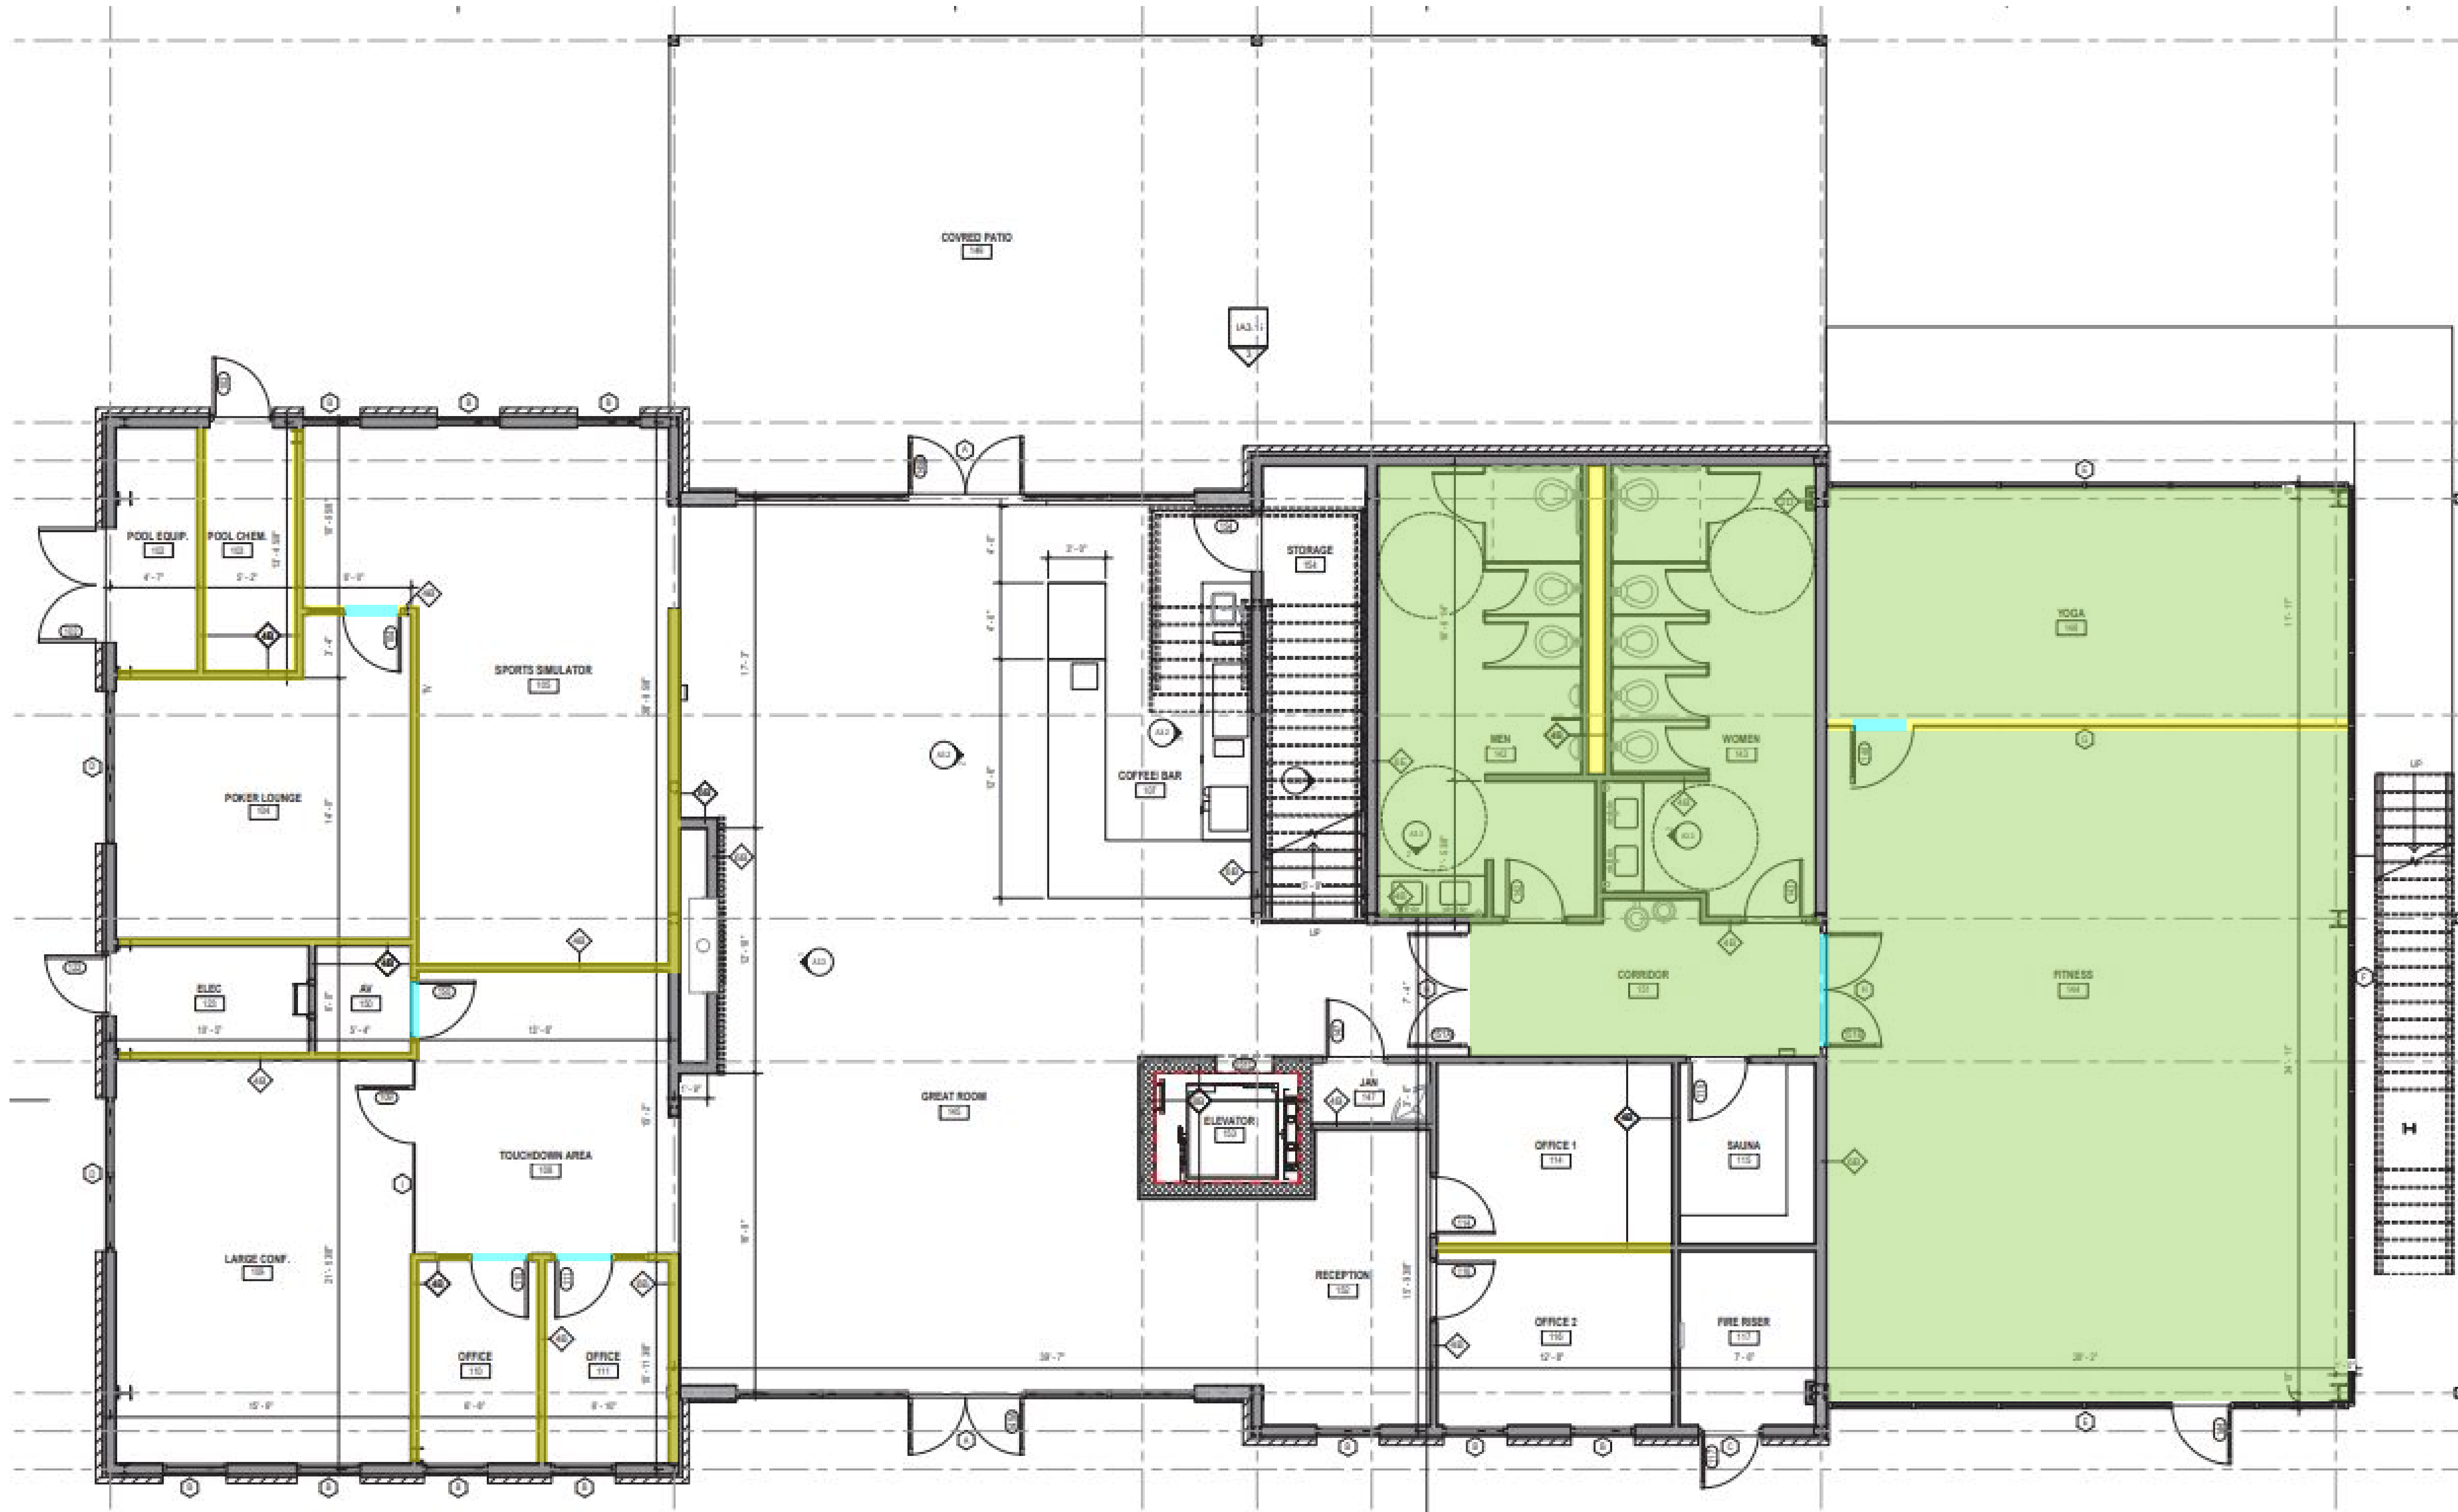

Acoustics - 1st Floor

Design By



Rocky Tandy




Entertainment



-  Touch Panel
-  UHD Display
-  In-wall Subwoofer
-  In-ceiling Speaker
-  In-wall Speaker
-  Remote

Networking

-  Wireless Access Point
-  Data

Safety and Awareness

-  Dome Camera

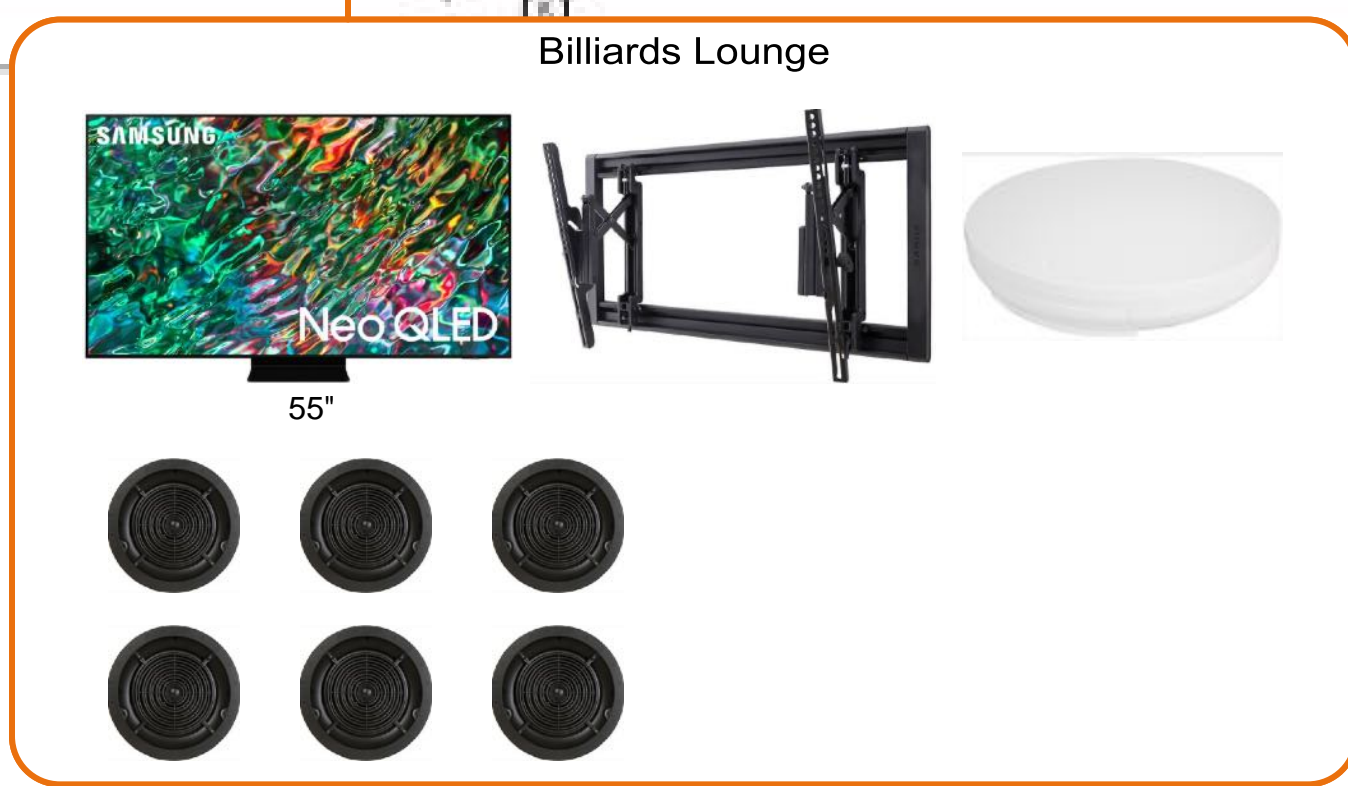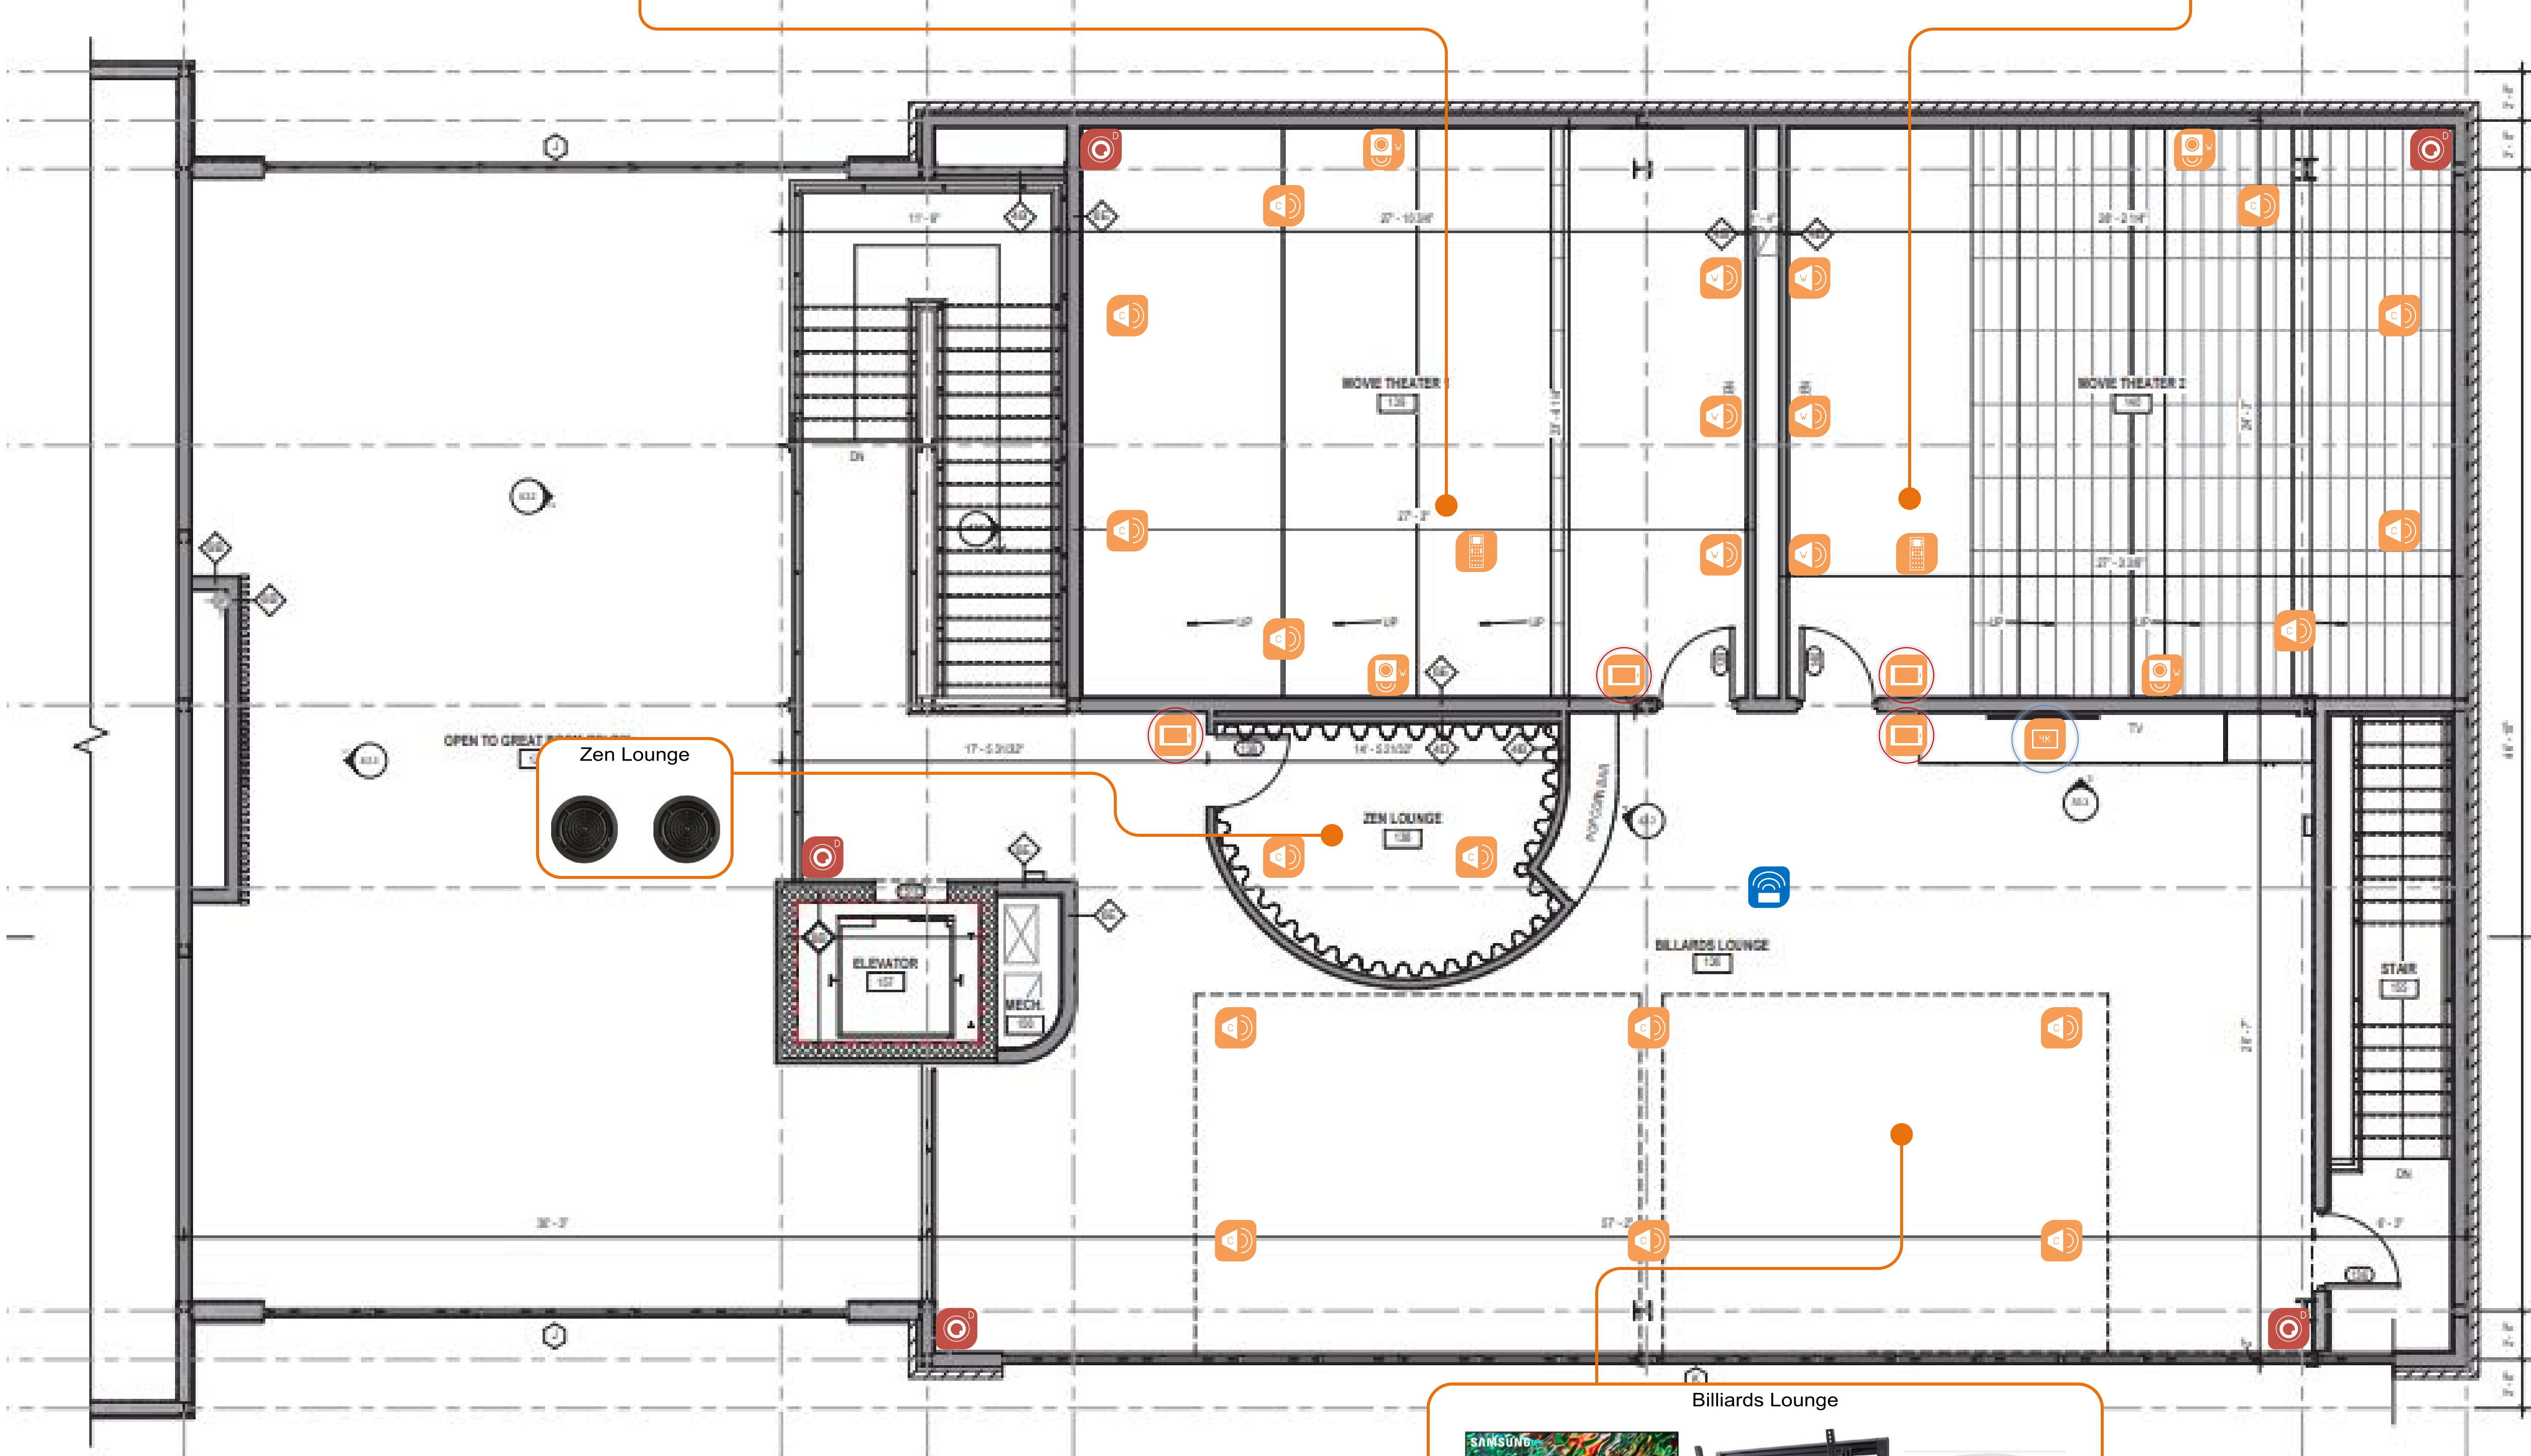

Project
Client Name – HWY102Clubhouse

Created
06/25/2023

Updated
4/14/2025

Scale
Not To Scale

General Notes

Notice: These drawings are property of Wisdom ALC. These drawings are not to be reproduced without written consent of Wisdom ALC. These designs are specifically for the specification and installation of low voltage wiring and equipment, and may not be knowingly furnished to others without consent. *Actual drawings may not reflect as-built conditions, nor are they claimed to be to scale. Locations are approximate and are subject to verification on-site.*

Client Acceptance


Wisdom ALC Representative

Entertainment - 2nd Floor

Design By
Rocky Tandy

Acoustics

- Walls
- Floor
- Floor & Ceiling
- Doors

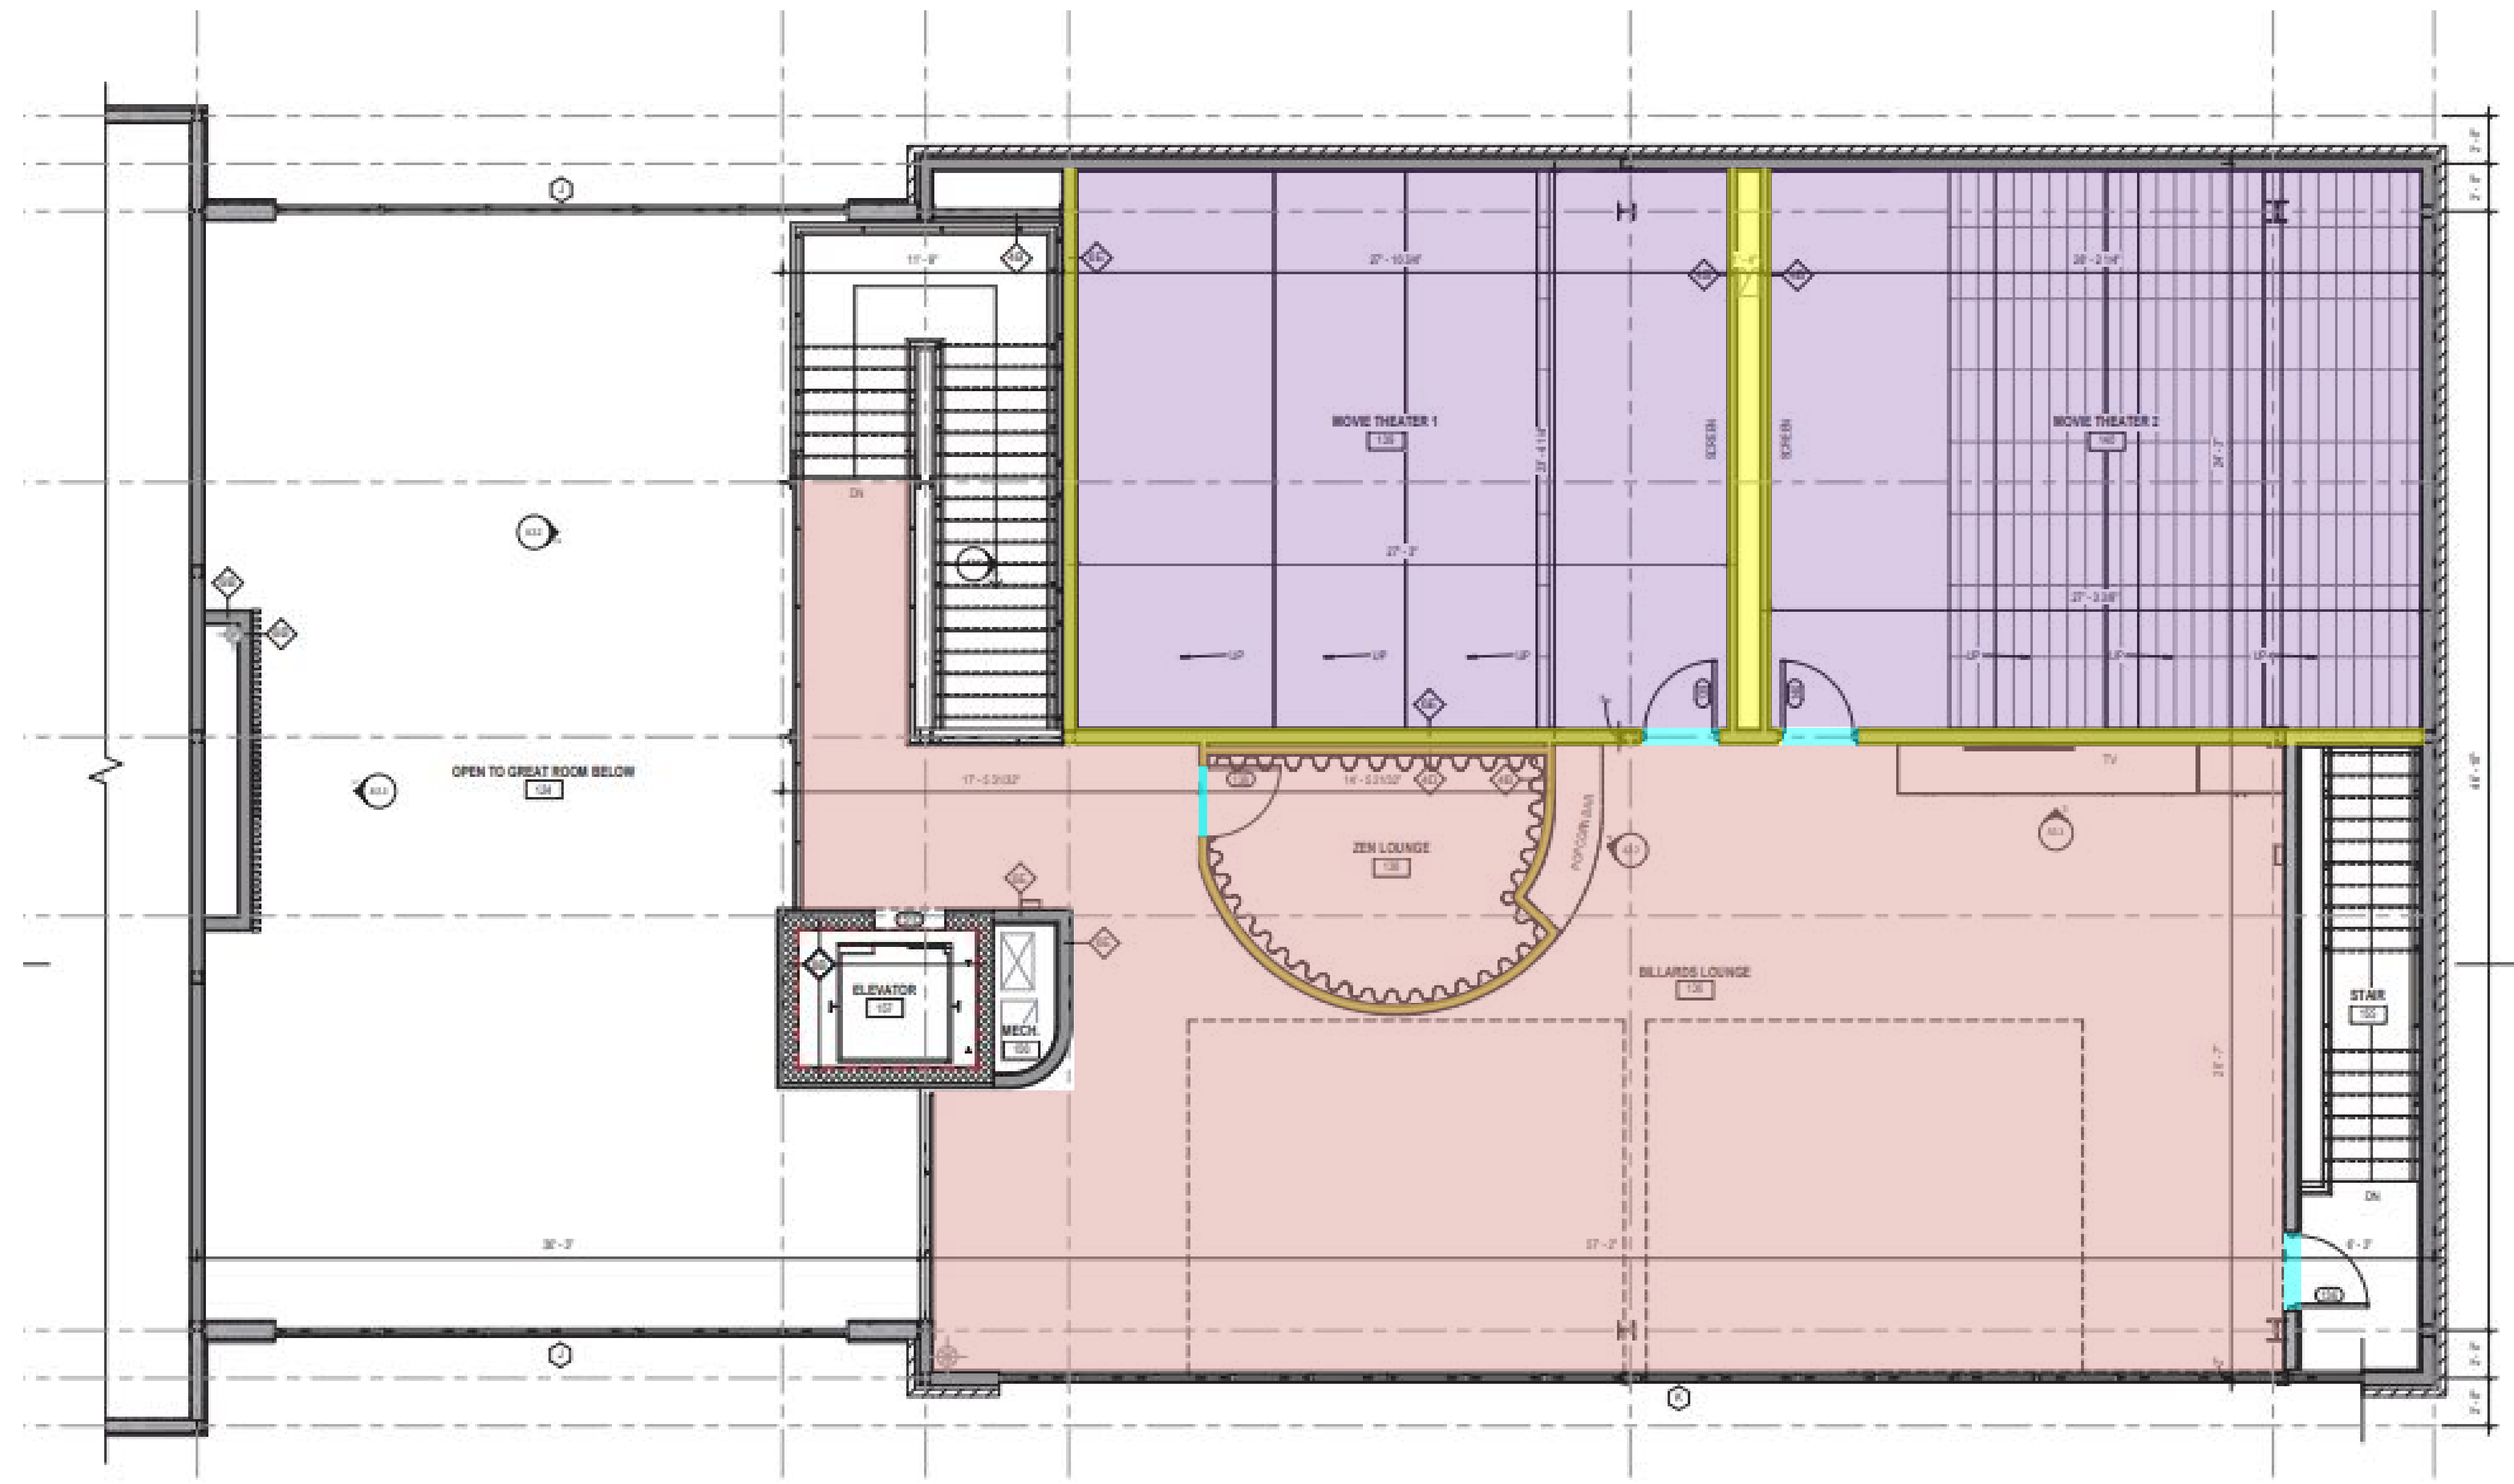

Project
Client Name – HWY102Clubhouse

Created
06/25/2023

Updated
4/14/2025

Scale
Not To Scale

General Notes


Notice: These drawings are property of Wisdom ALC. These drawings are not to be reproduced without written consent of Wisdom ALC. These designs are specifically for the specification and installation of low voltage wiring and equipment, and may not be knowingly furnished to others without consent. *Actual drawings may not reflect as-built conditions, nor are they claimed to be to scale. Locations are approximate and are subject to verification on-site.*

Client Acceptance

Wisdom ALC Representative

Acoustics - 2nd Floor

Design By
Rocky Tandy

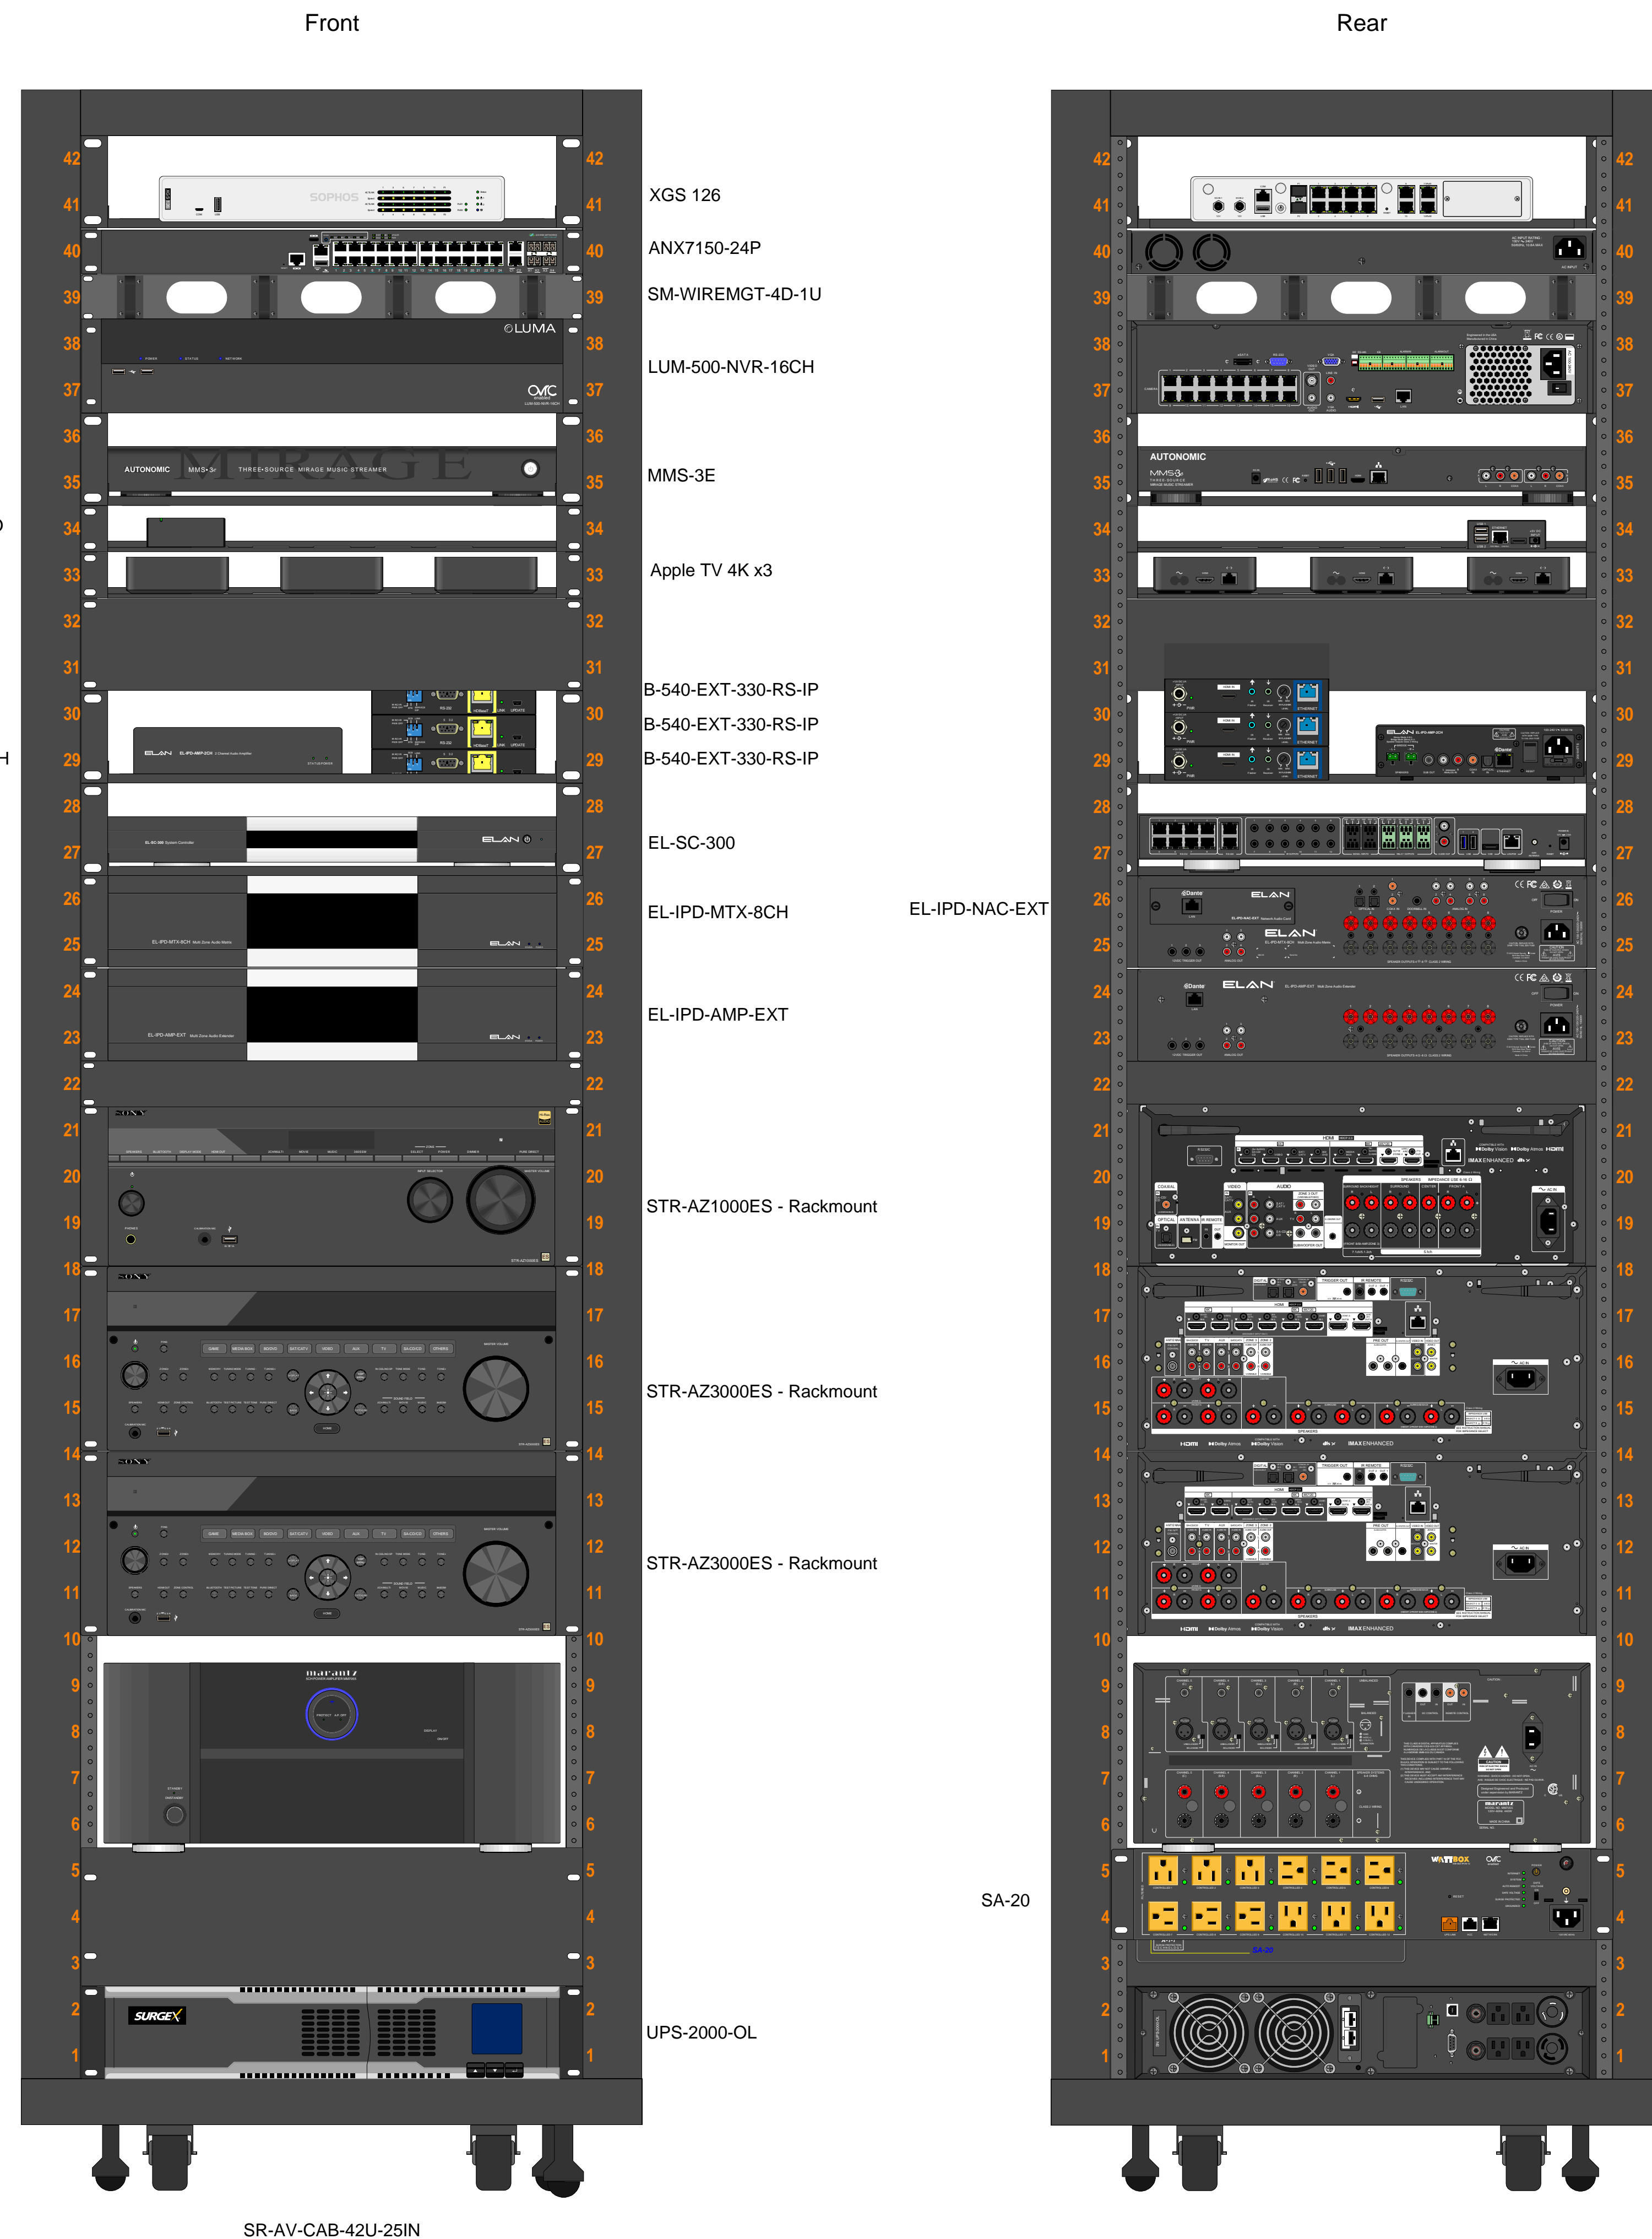

Project
Client Name – HWY102Clubhouse

Created
06/25/2023

Updated
4/14/2025

Scale
Not To Scale

General Notes

Notice: These drawings are property of Wisdom ALC. These drawings are not to be reproduced without written consent of Wisdom ALC. These designs are specifically for the specification and installation of low voltage wiring and equipment, and may not be knowingly furnished to others without consent. *Actual drawings may not reflect as-built conditions, nor are they claimed to be to scale. Locations are approximate and are subject to verification on-site.*

Client Acceptance

Wisdom ALC Representative

RACK - Elevation

Design By
Rocky Tandy